


# MANOJ PINNACLE

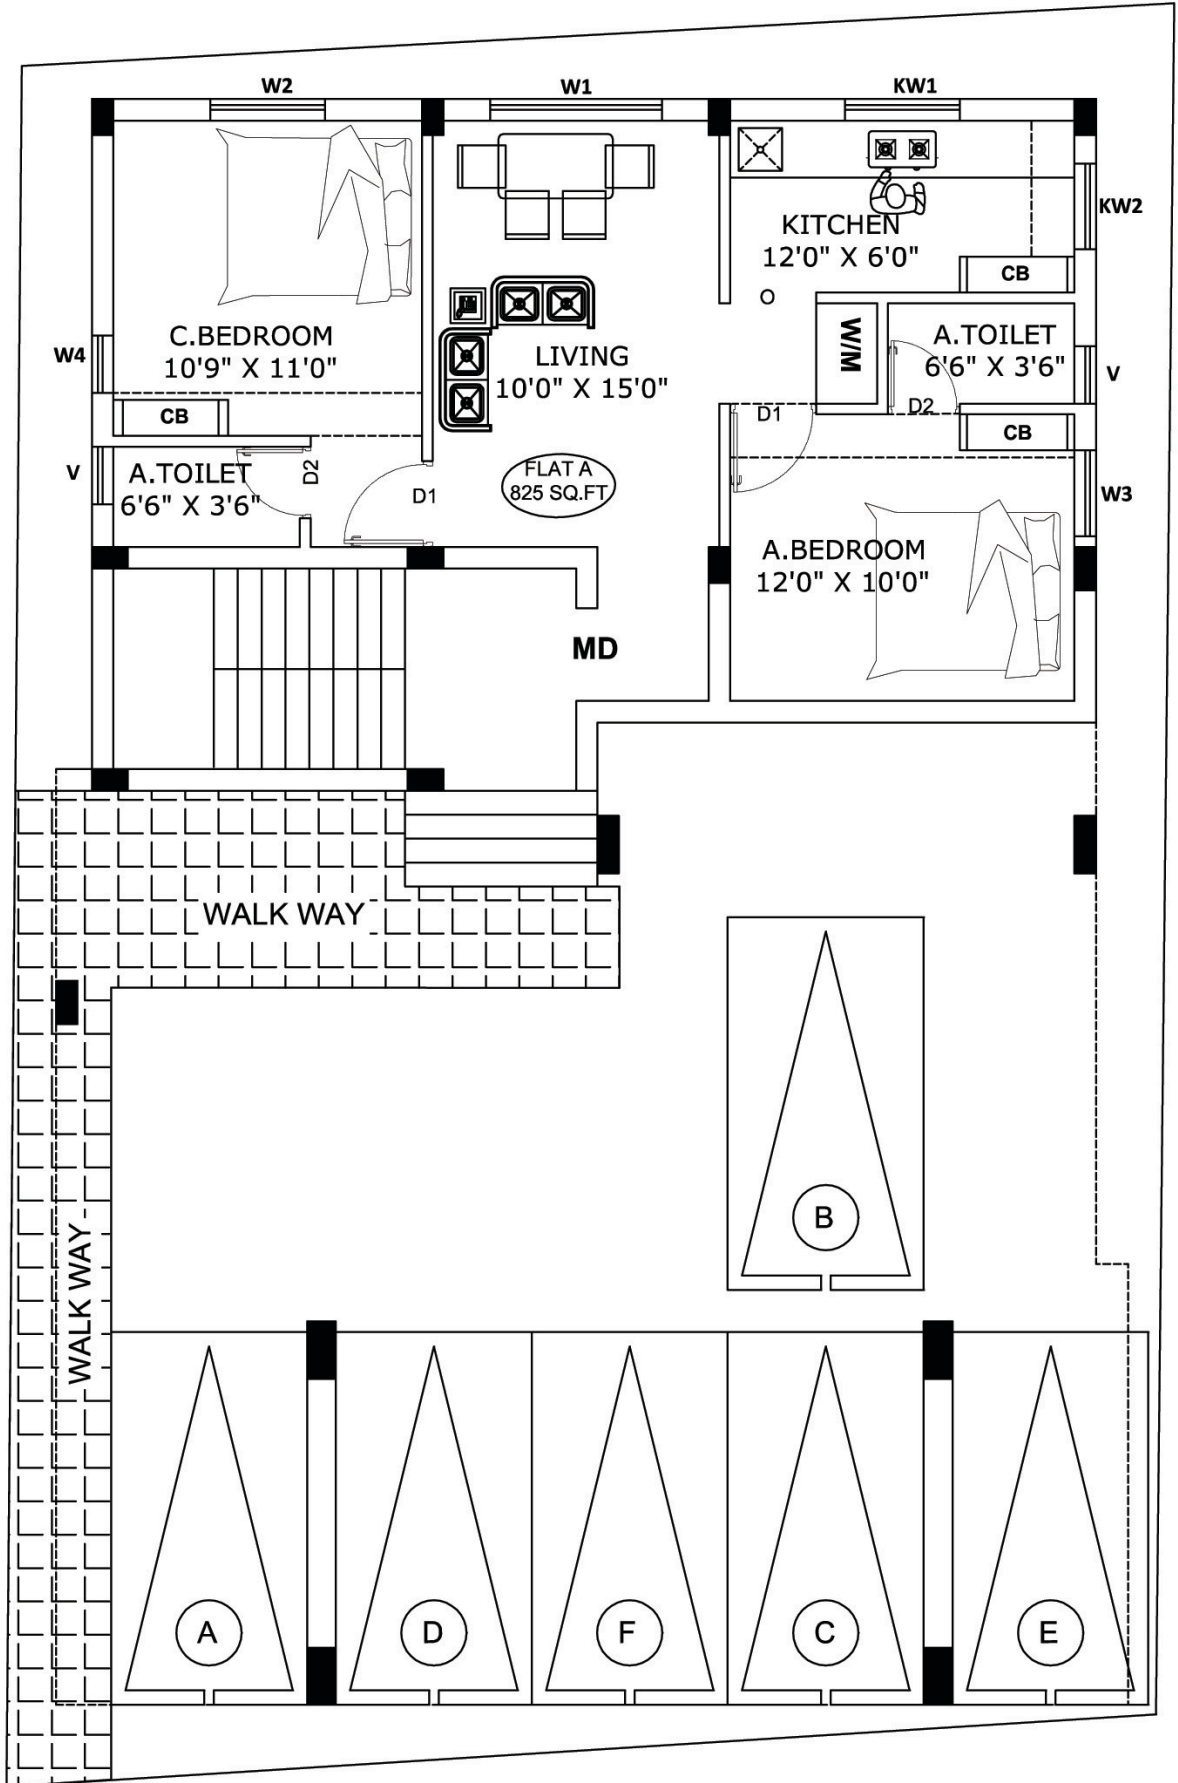

**GROUND FLOOR PLAN**